
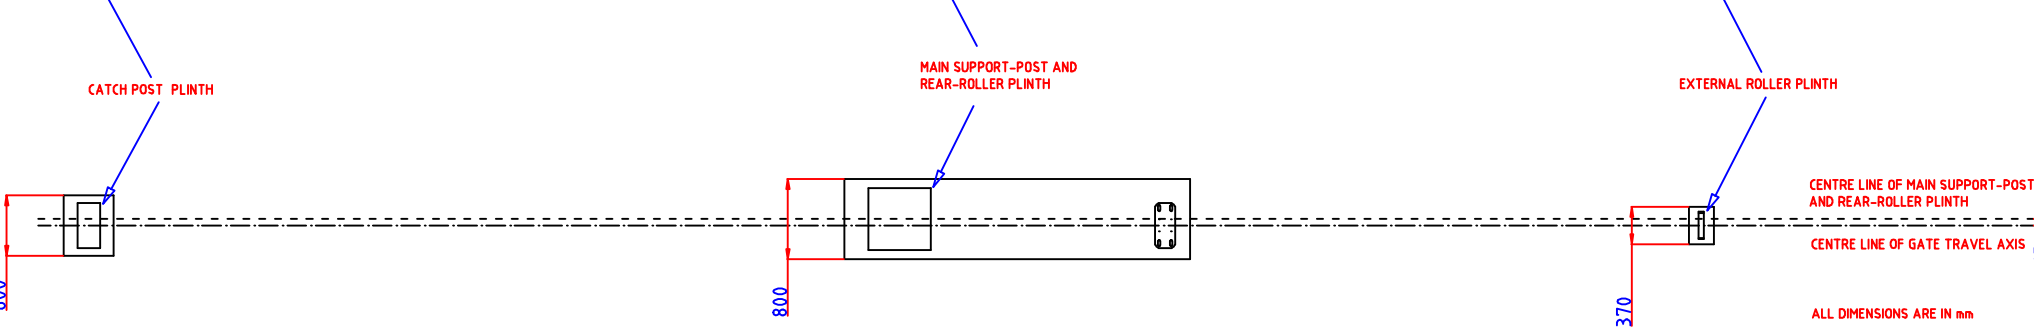
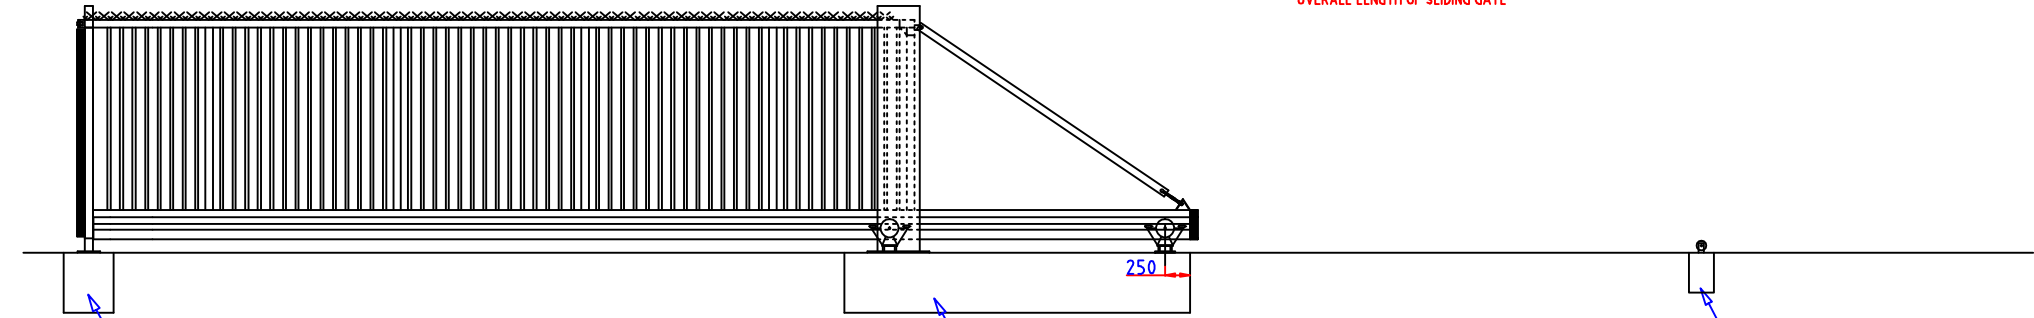


PF9000 7.5 METRE RH AUTOMATIC SLIDING GATE

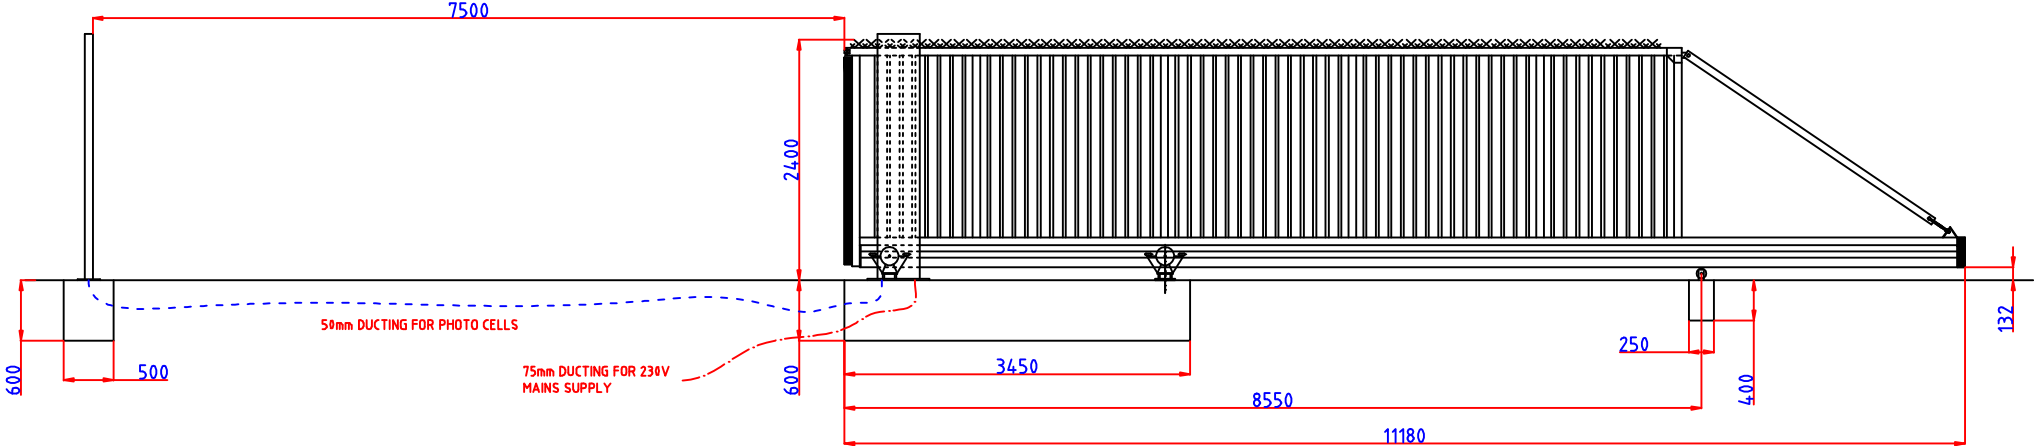

<b>DRAWN BY :</b>	STUART RUSSELL	<b>TITLE :</b> PF9000 7.5M X 2.4M RH AUTOMATIC SLIDING GATE			
<b>DATE :</b>	16/12/2009	<b>DRAWING NUMBER :</b>	PF9000-7.5X2.4RHA	<b>REVISION :</b>	1
<b>SCALE :</b>	SCHEMATIC				